


## Concept 1

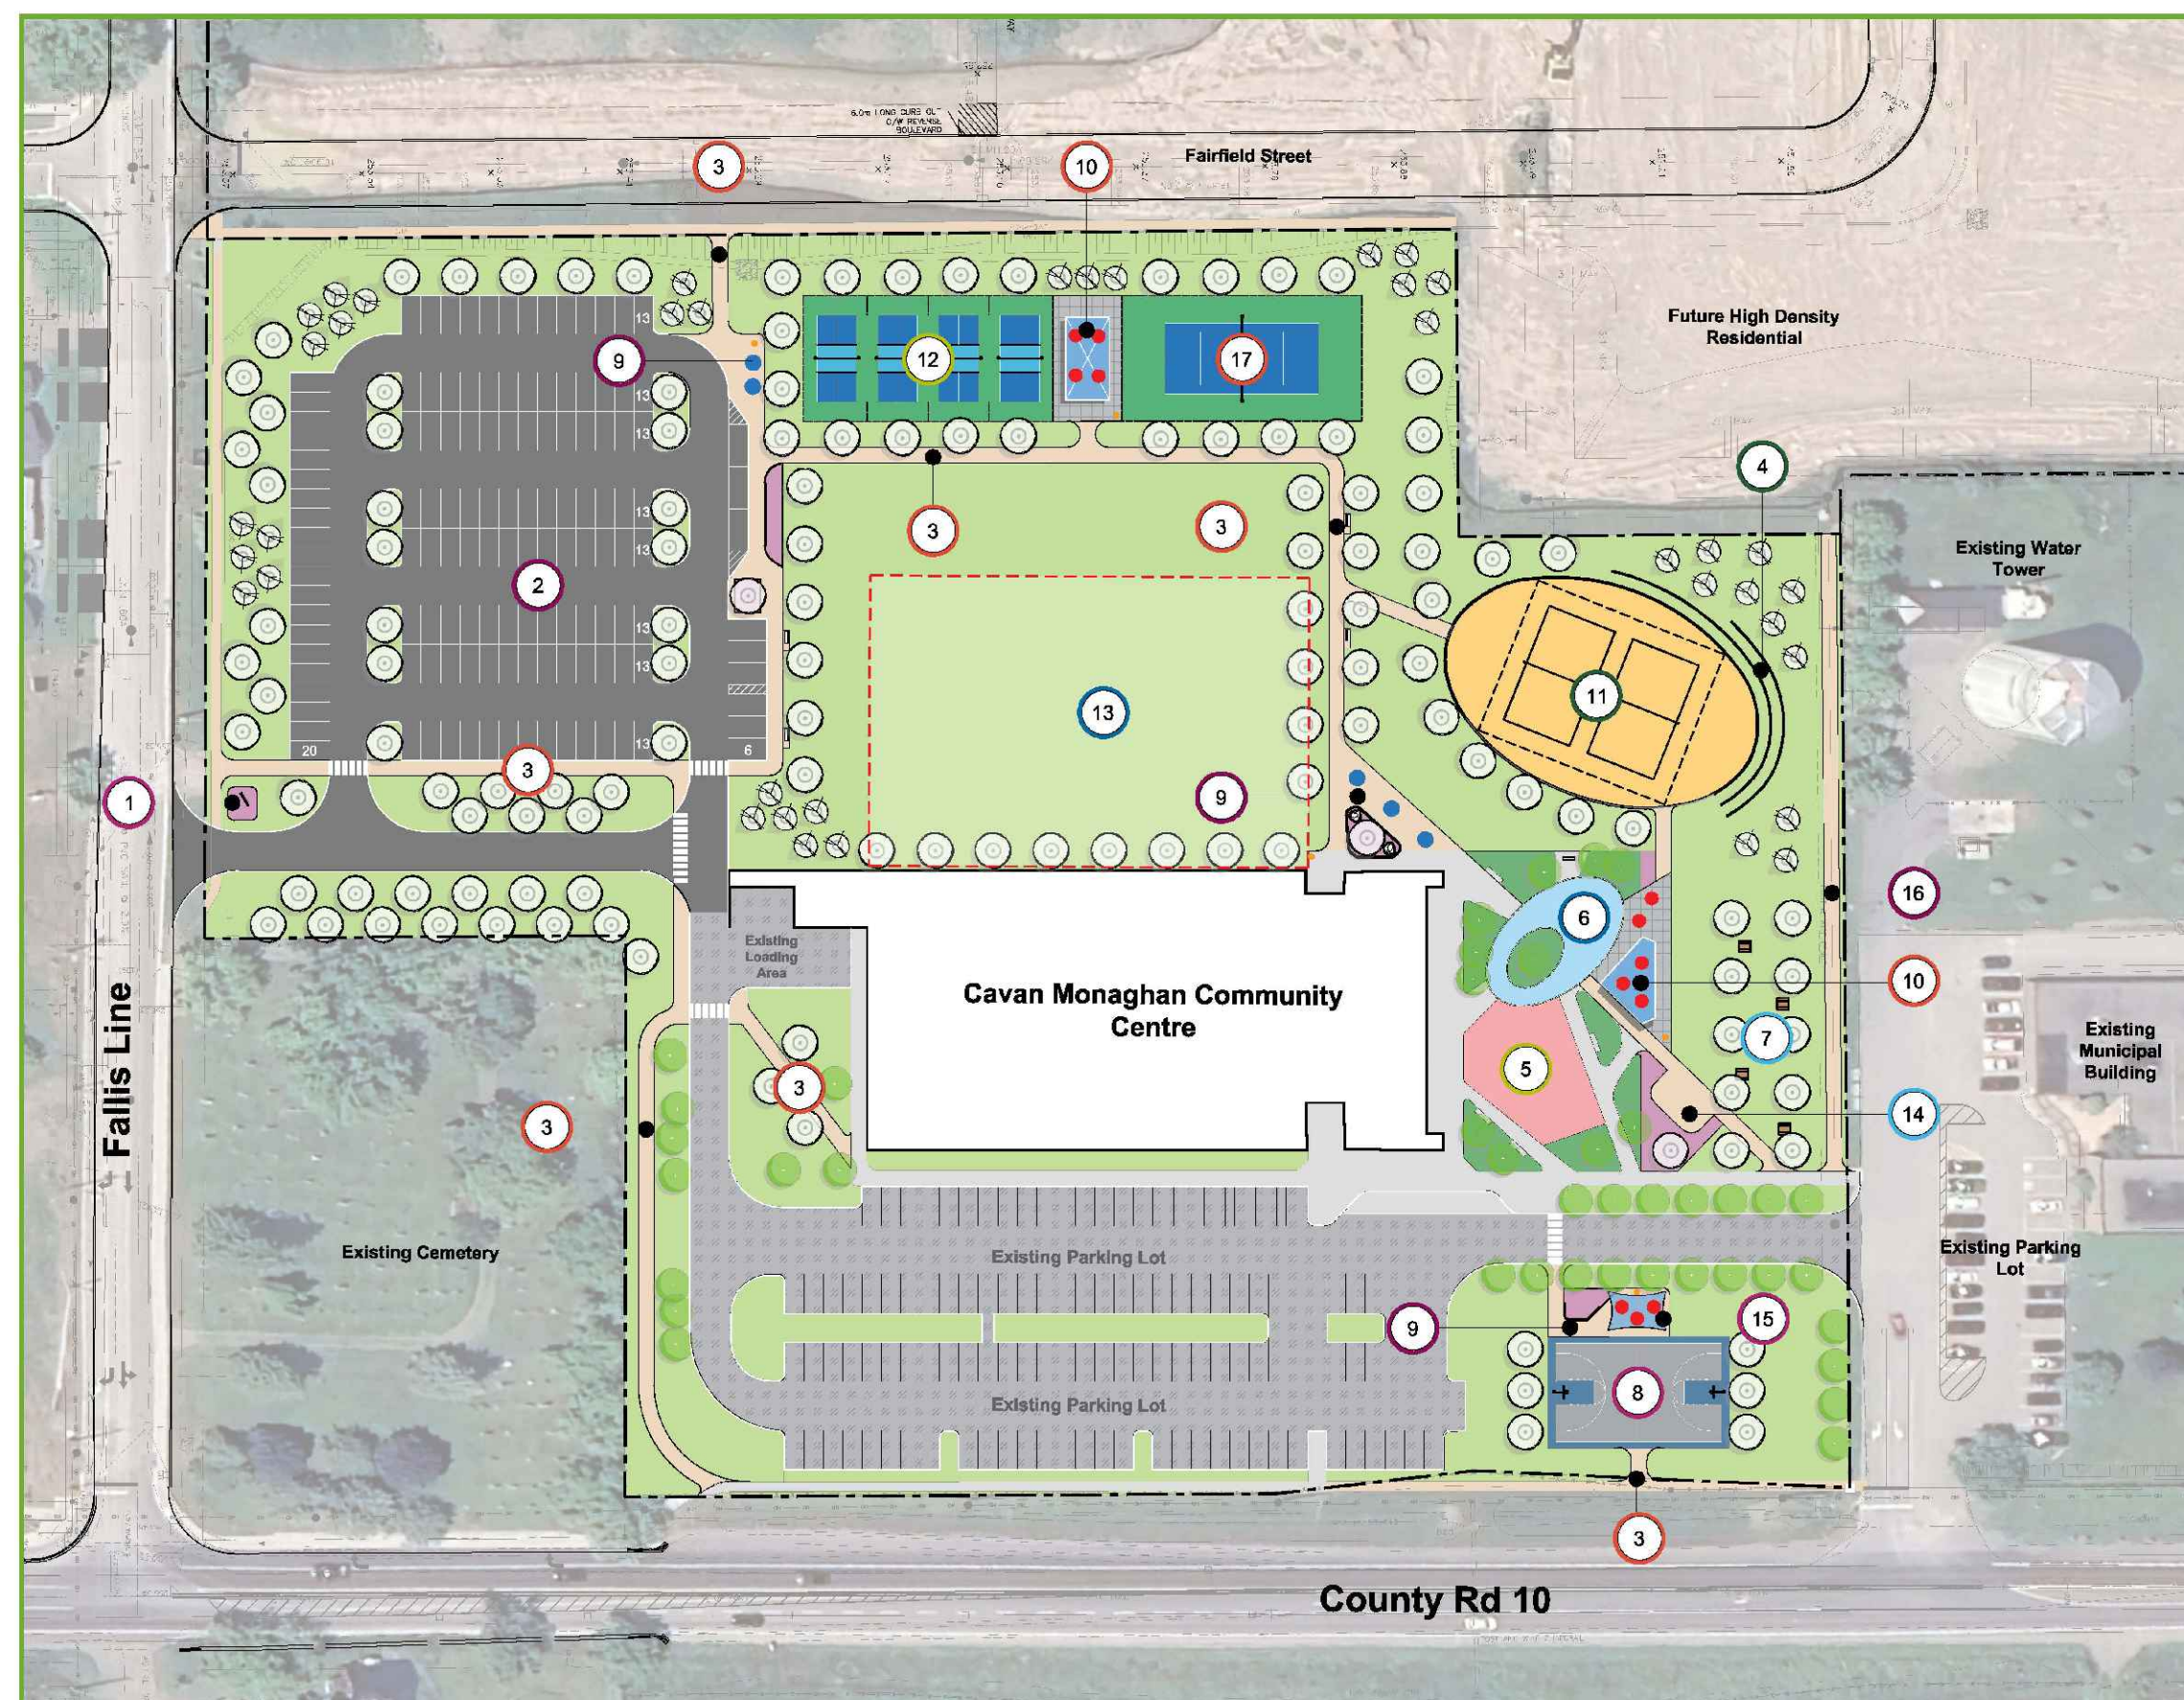


**Legend**

- Property Line
- Existing Tree
- Proposed Deciduous Tree
- Proposed Coniferous Tree
- Proposed Gathering Table With Umbrella
- Proposed Gathering Table
- Proposed Litter Picnic/Bench
- Proposed Bench With Back On Accessible Bench Pad
- Proposed Picnic Table
- Proposed Games Table
- Proposed Ping Pong Table
- Proposed Shade Sail
- Appropriate Limit Of Future Building Expansion
- Proposed Basefall
- Existing Concrete Paving To Remain
- Proposed Standard Concrete Paving
- Proposed Coloured Concrete Paving
- Existing Asphalt Paving To Remain
- Proposed Asphalt Paving
- Existing Planting Bed To Remain
- Proposed Planting Bed
- Soil

**Keys**

- Proposed Park Entry Sign And Planting
- Proposed Parking Lot (130 Additional Parking Spaces)
- Proposed Walkway (2.4m Wide)
- Proposed Overlook With Tiered Seating, Seating, and Shade Sail
- Existing Playground To Remain
- Existing Splash Pad To Remain
- Proposed Tennis Court (1) (27m X 19m) (121' X 62')
- Proposed Multi-Use Court (27.6m X 17m) (90.7' X 55.8')
- Proposed Plaza With Seating
- Proposed Shade Structure With Seating (6m Varies)
- Proposed Beach Volleyball Courts (2) (20m X 31m) (197' X 102')
- Proposed Pickleball Courts (4) (13.9m X 38.7m Each) (54' X 127.3')
- Future Building Expansion
- Relocated Fitness Equipment
- Proposed Shade Sail
- Proposed Sidewalk Connection
- Proposed Tennis Court (1) (27m X 19m) (121' X 62')

## Concept 2

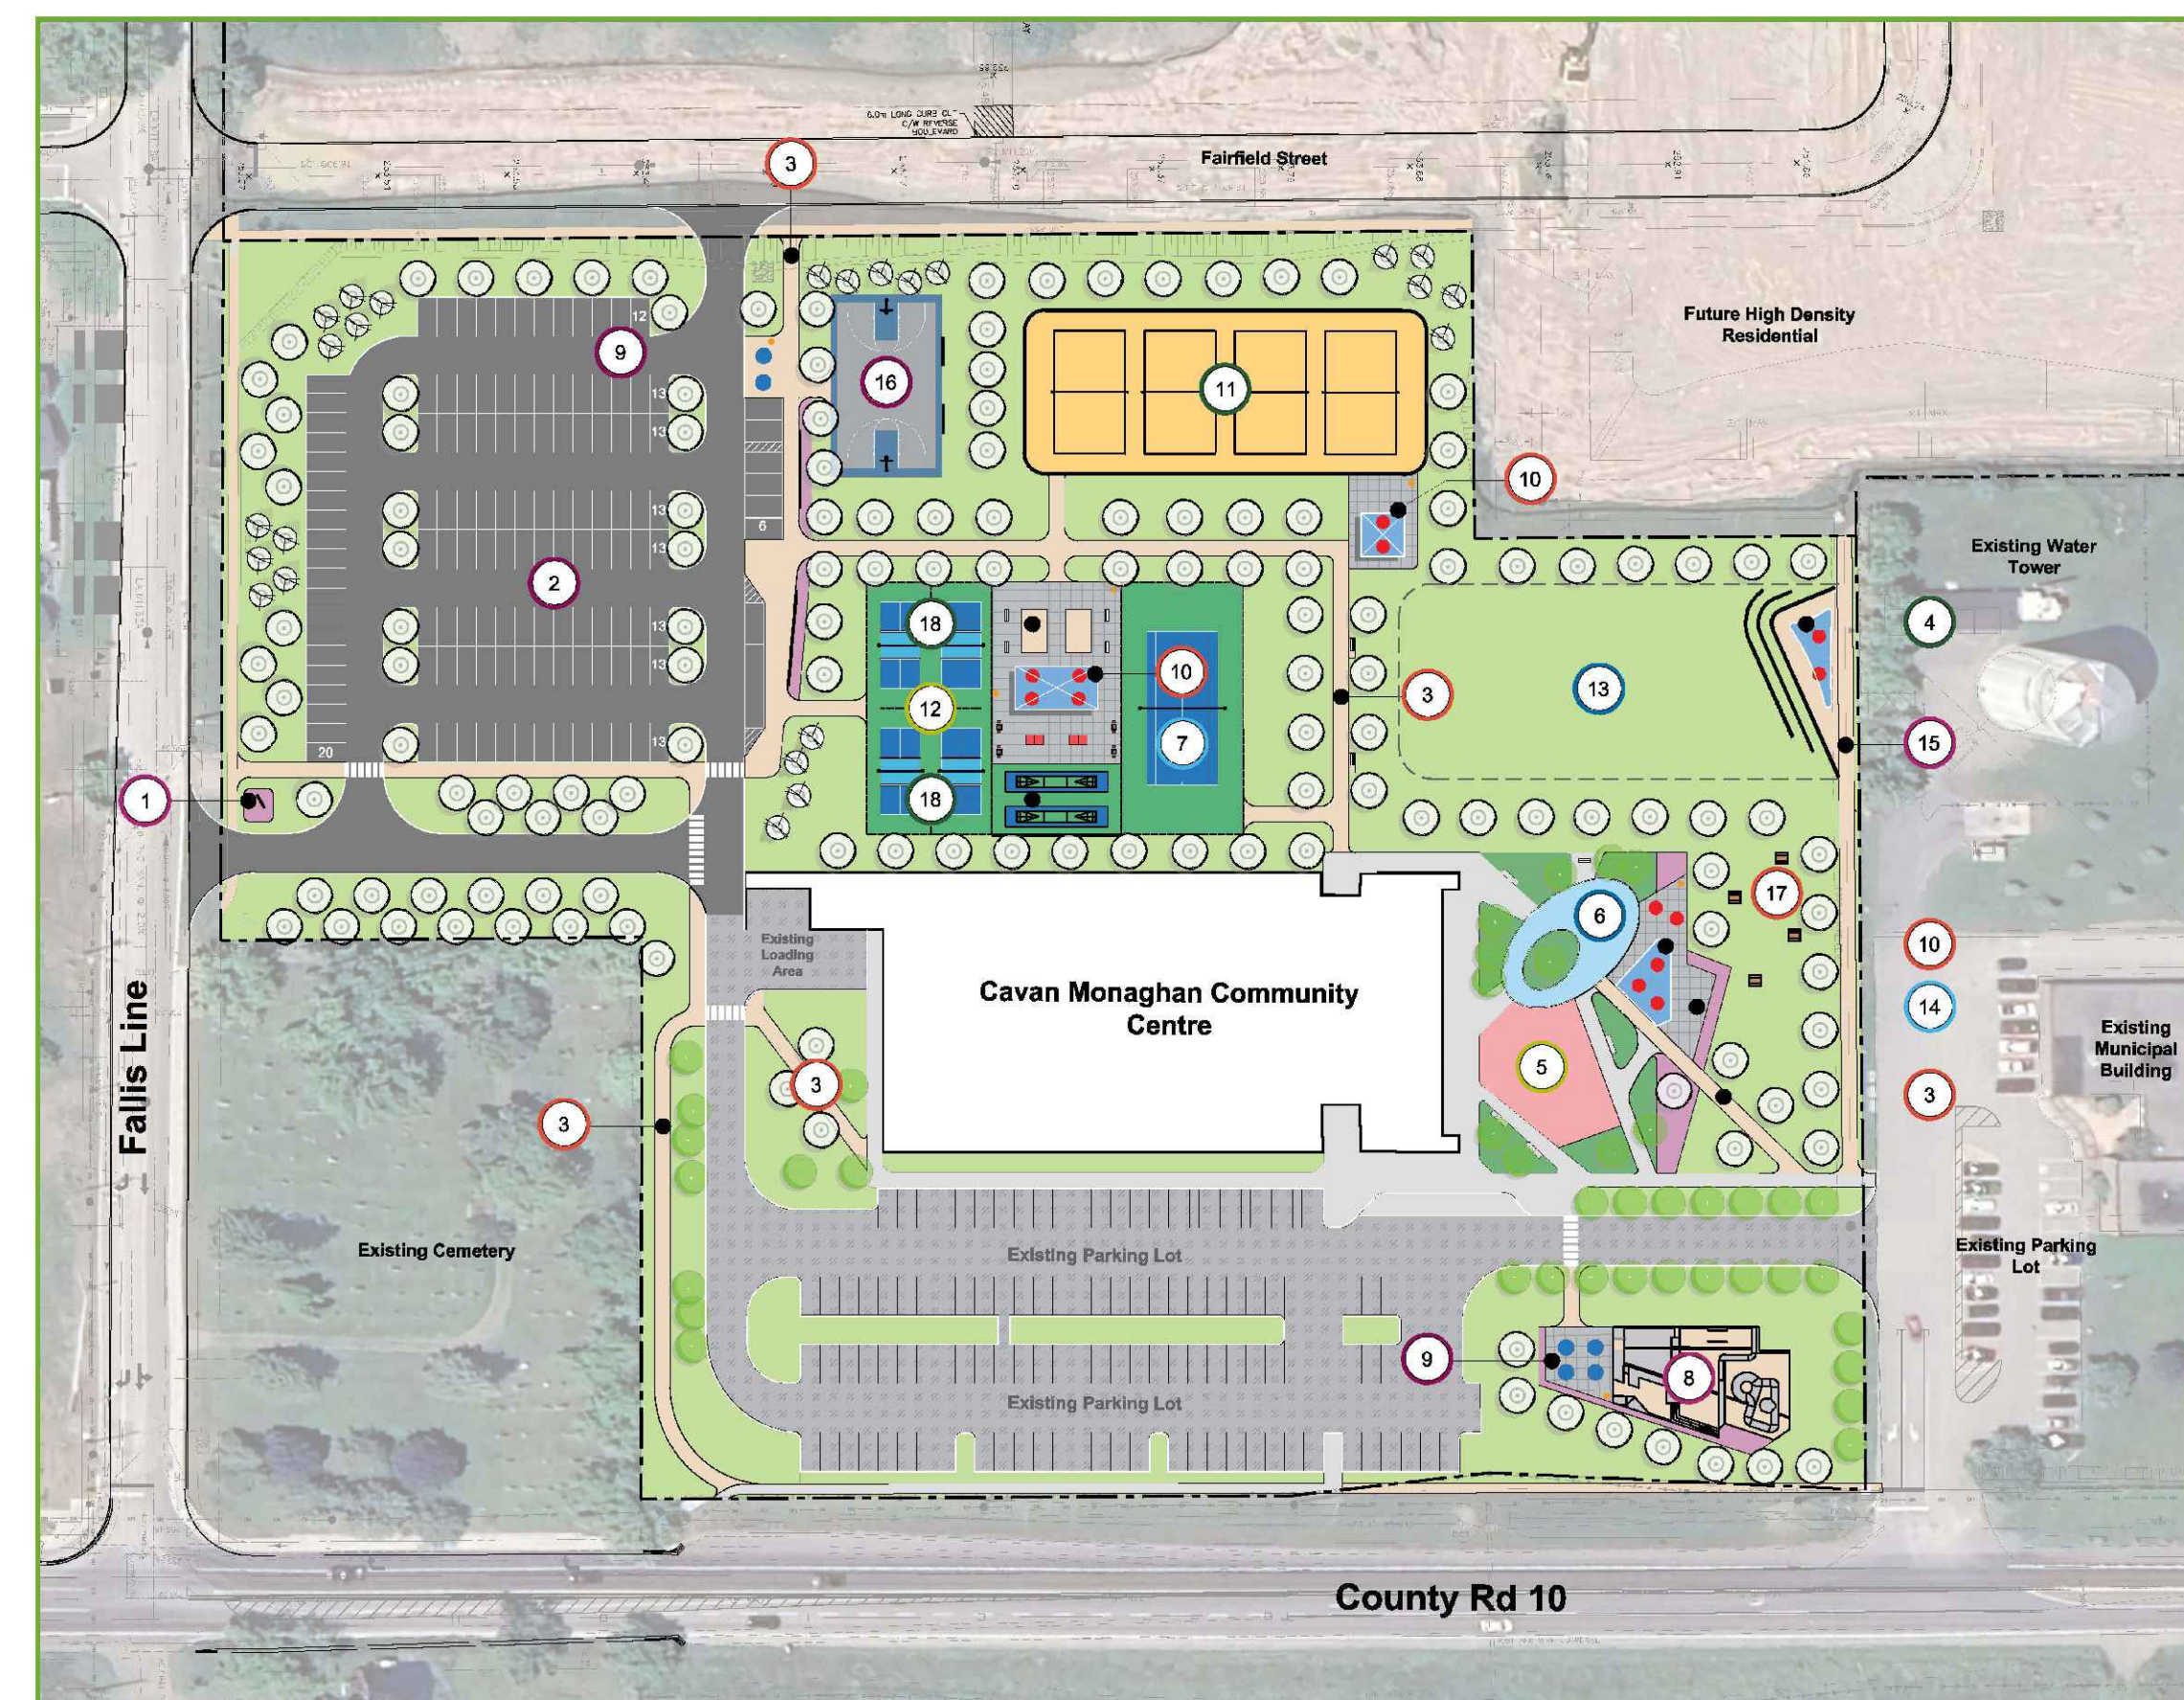


**Legend**

- Property Line
- Existing Tree
- Proposed Deciduous Tree
- Proposed Coniferous Tree
- Proposed Gathering Table With Umbrella
- Proposed Gathering Table
- Proposed Litter Picnic/Bench
- Proposed Bench With Back On Accessible Bench Pad
- Proposed Picnic Table
- Proposed Games Table
- Proposed Ping Pong Table
- Proposed Shade Sail
- Existing Concrete Paving To Remain
- Proposed Standard Concrete Paving
- Proposed Coloured Concrete Paving
- Existing Asphalt Paving To Remain
- Proposed Asphalt Paving
- Existing Planting Bed To Remain
- Proposed Planting Bed
- Soil

**Keys**

- Proposed Park Entry Sign And Planting
- Proposed Parking Lot (129 Additional Parking Spaces)
- Proposed Walkway (2.4m Wide)
- Proposed Overlook With Tiered Seating, Seating, and Shade Sail
- Existing Playground To Remain
- Existing Splash Pad To Remain
- Proposed Tennis Court (1) (27m X 19m) (121' X 62')
- Proposed Skate Park
- Proposed Plaza With Seating
- Proposed Shade Structure With Seating (6m Varies)
- Proposed Beach Volleyball Courts (4) (20m X 31m) (197' X 102')
- Proposed Pickleball Courts (4) (13.9m X 38.7m) (53.7' X 127.3')
- Proposed Great Lawn
- Relocated Fitness Equipment
- Proposed Sidewalk Connection
- Proposed Multi-Use Court (27.6m X 17m) (90.7' X 55.8')
- Proposed Tennis Court (1) (27m X 19m) (121' X 62')
- Proposed Activity Plaza (Games Tables, Ping Pong, Shuffle Board, and Fitness Equipment)

## Concept 3

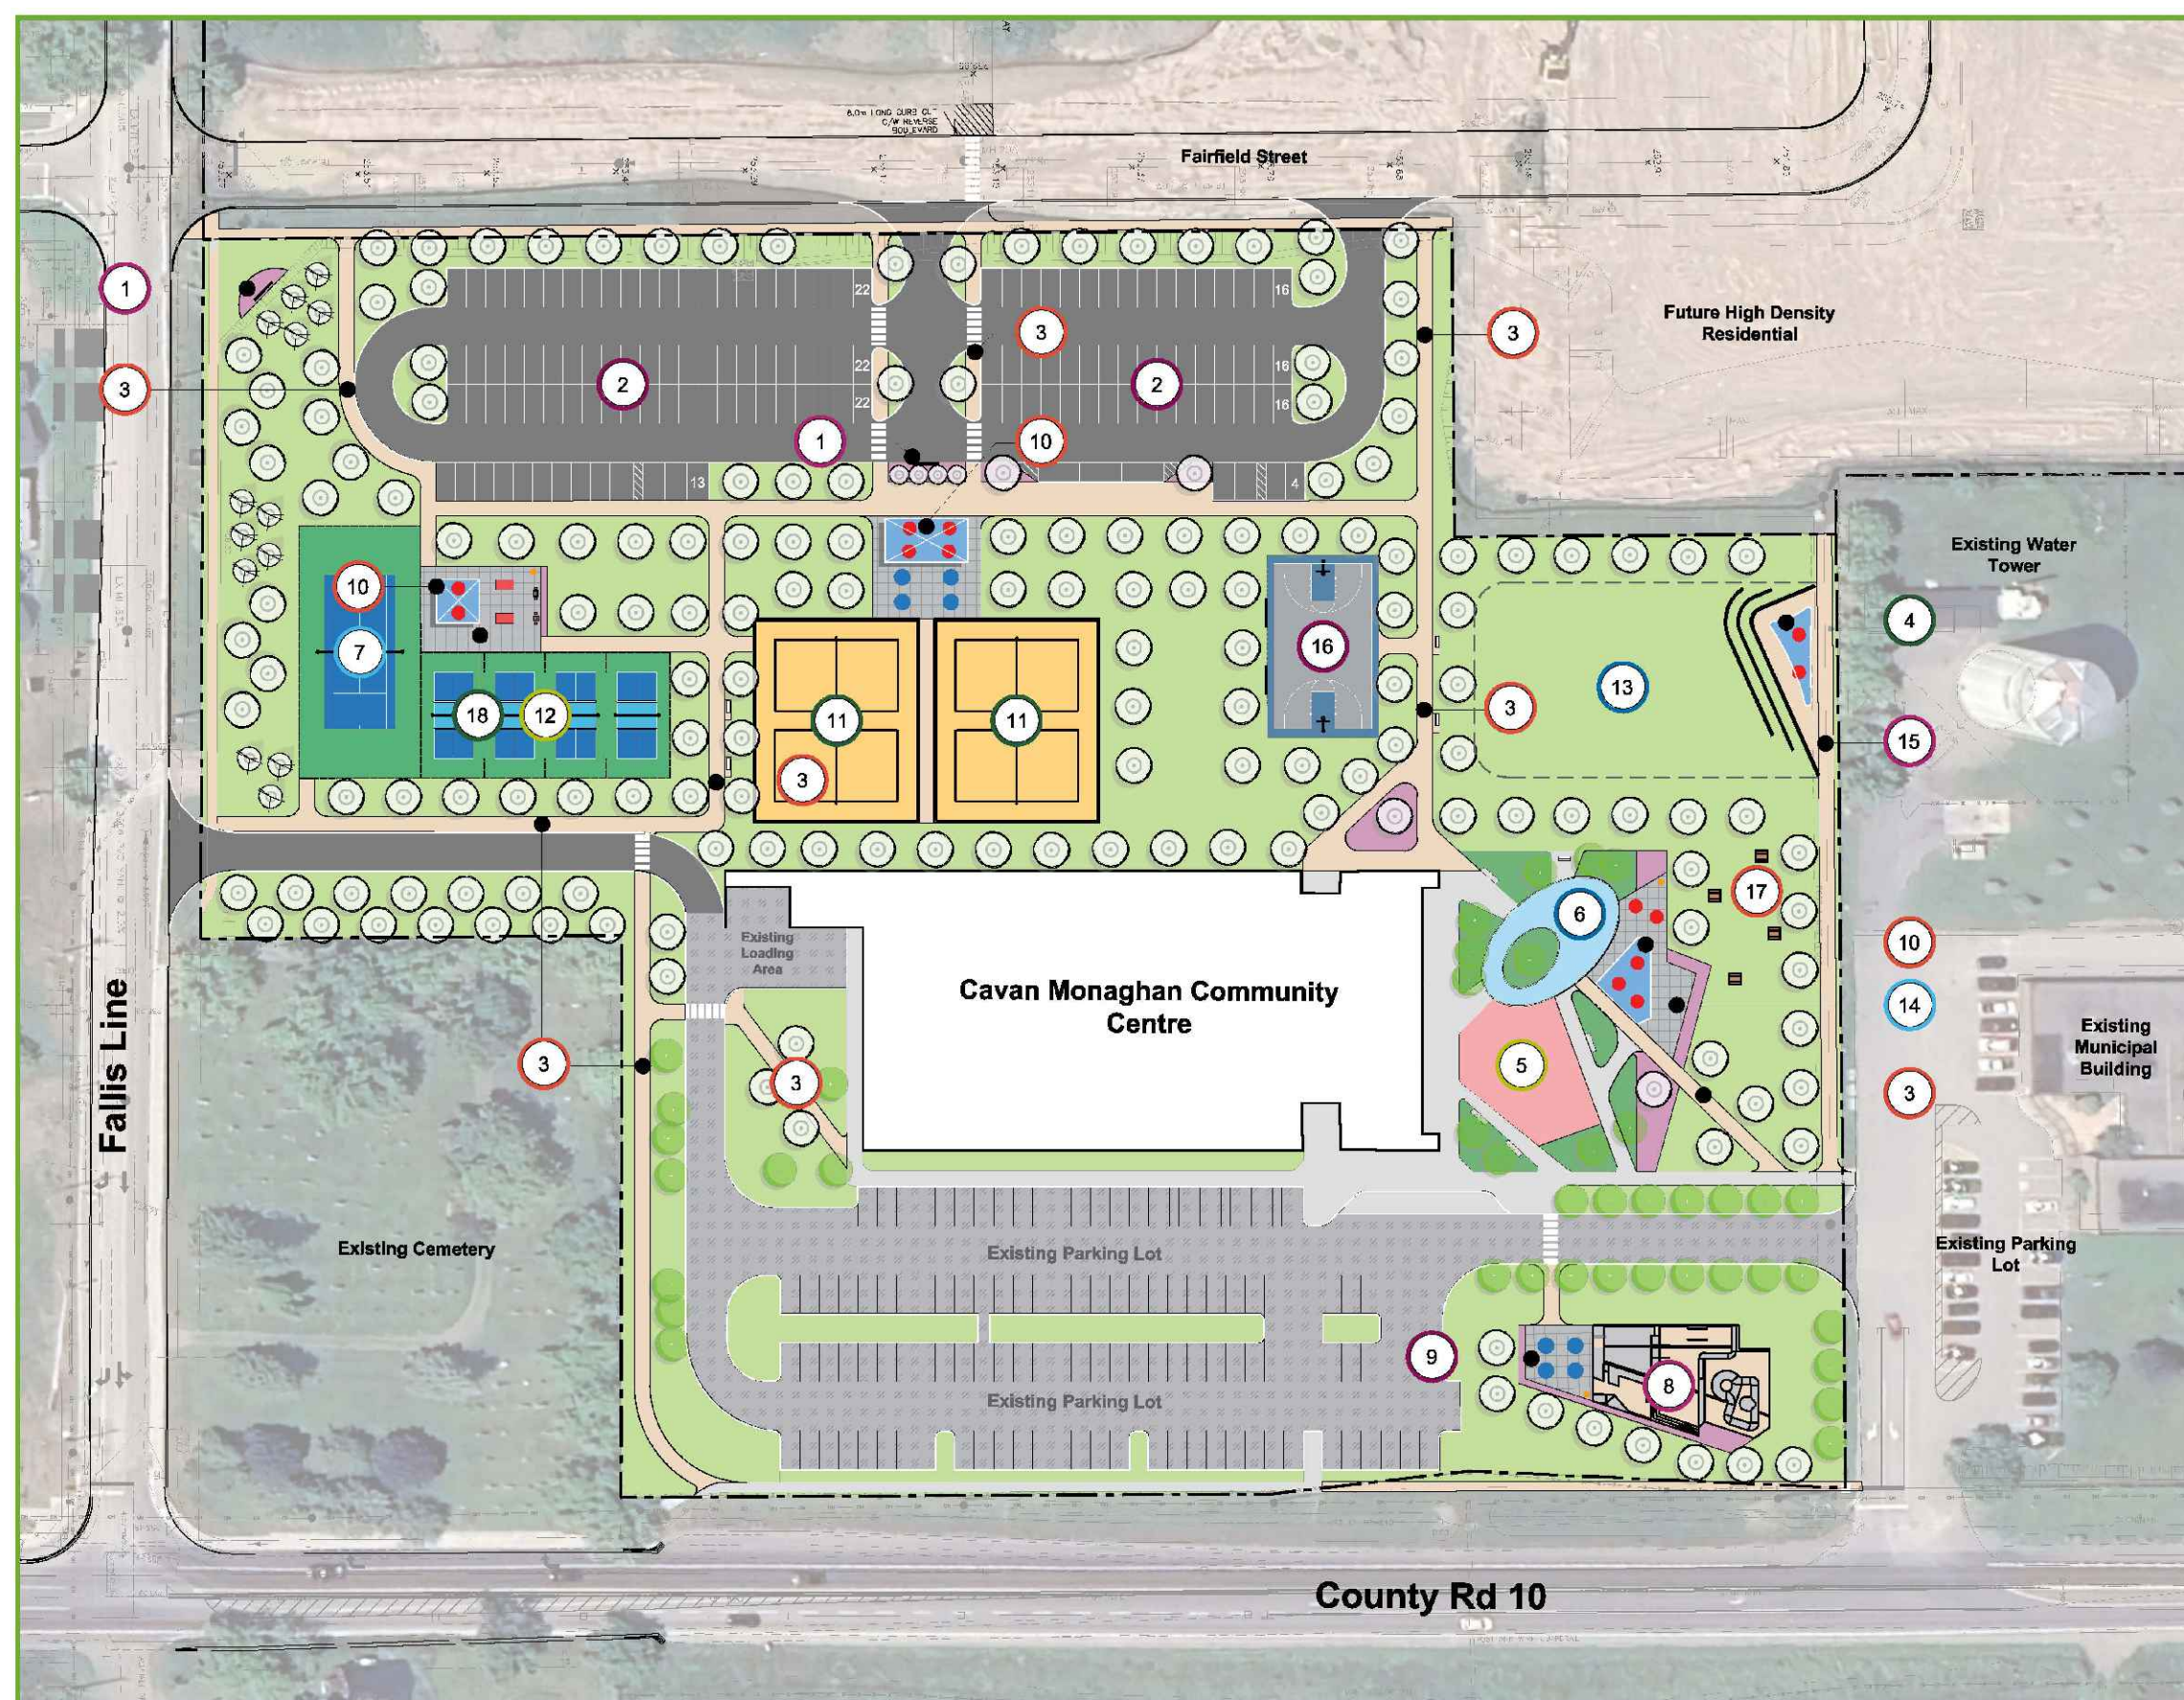

**Legend**

- Property Line
- Existing Tree
- Proposed Deciduous Tree
- Proposed Coniferous Tree
- Proposed Gathering Table With Umbrella
- Proposed Gathering Table
- Proposed Litter Picnic/Bench
- Proposed Bench With Back On Accessible Bench Pad
- Proposed Picnic Table
- Proposed Games Table
- Proposed Ping Pong Table
- Proposed Shade Sail
- Appropriate Limit Of Future Building Expansion
- Proposed Basefall
- Existing Concrete Paving To Remain
- Proposed Standard Concrete Paving
- Proposed Coloured Concrete Paving
- Existing Asphalt Paving To Remain
- Proposed Asphalt Paving
- Existing Planting Bed To Remain
- Proposed Planting Bed
- Soil

**Keys**

- Proposed Park Entry Sign And Planting
- Proposed Parking Lot (131 Additional Parking Spaces)
- Proposed Walkway (2.4m Wide)
- Proposed Overlook With Tiered Seating, Seating, and Shade Sail
- Existing Playground To Remain
- Existing Splash Pad To Remain
- Proposed Tennis Court (1) (27m X 19m) (121' X 62')
- Proposed Skate Park
- Proposed Plaza With Seating
- Proposed Shade Structure With Seating (6m Varies)
- Proposed Beach Volleyball Courts (4) (20m X 31m) (197' X 102')
- Proposed Pickleball Courts (4) (13.9m X 38.7m) (54' X 127.3')
- Proposed Great Lawn
- Relocated Fitness Equipment
- Proposed Sidewalk Connection
- Proposed Multi-Use Court (27.6m X 17m) (90.7' X 55.8')
- Proposed Tennis Court (1) (27m X 19m) (121' X 62')
- Proposed Activity Plaza (Games Tables And Ping Pong Tables)

## Concept Summary

### Concept 1

#### Program Elements:

- Parking Lot (130 Parking Spaces)
- Park Pathways
- Picnic Area
- Multi-Use Court
- Pedestrian Plaza
- Shade Structures (2)
- Shade Sail
- Beach Volleyball Courts (2)
- Pickleball Courts (4)
- Tennis Court (1)

#### Estimated Project Cost:

\$ 5,700,000.00

### Concept 2

#### Program Elements:

- Parking Lot (129 Parking Spaces)
- Park Pathways
- Picnic Area
- Multi-Use Court
- Pedestrian Plaza
- Activity Plaza
- Shade Structures (2)
- Shade Sail
- Beach Volleyball Courts (4)
- Pickleball Courts (4)
- Shuffle Board Courts (2)
- Tennis Court (1)
- Cast-in-place Concrete Skatepark (650m2)

#### Estimated Project Cost:

\$ 6,900,000.00

### Concept 3

#### Program Elements:

- Parking Lot (131 Parking Spaces)
- Park Pathways
- Picnic Area
- Multi-Use Court
- Pedestrian Plaza
- Activity Plaza
- Shade Structures (3)
- Shade Sail
- Beach Volleyball Courts (4)
- Pickleball Courts (4)
- Tennis Court (1)
- Cast-in-place Concrete Skatepark (650m2)

#### Estimated Project Cost:

\$ 7,000,000.00