







NOT FOR CONSTRUCTION

LEGEND


-  EX - EXISTING TREE
-  Picea Glauca - White Spruce
-  Thuja Occidentalis - Eastern White Cedar
-  Seed Mix

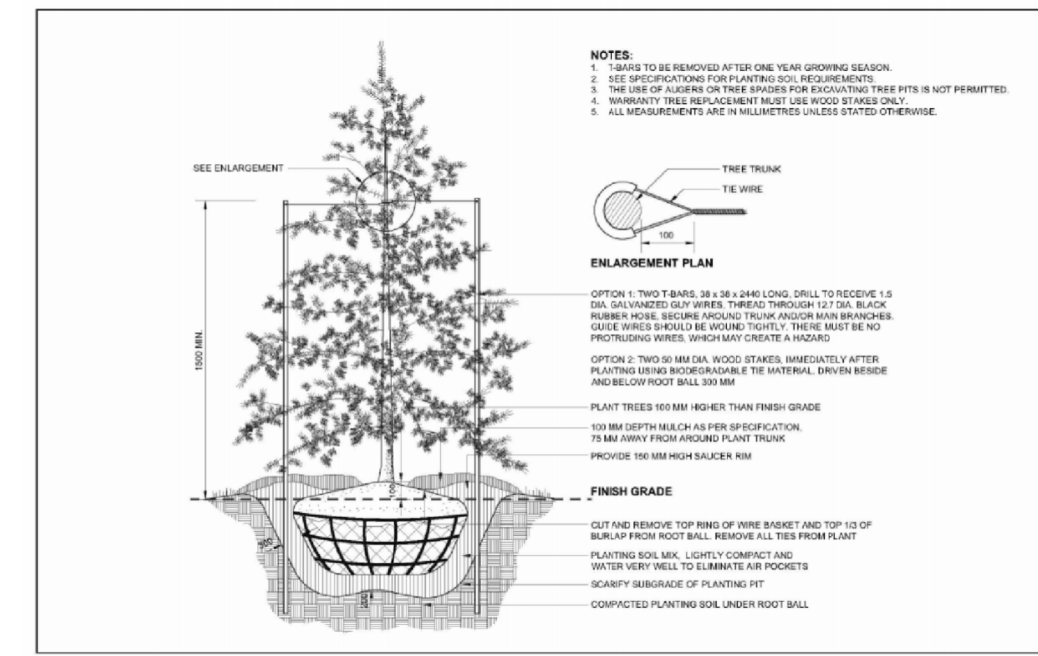

Coniferous Tree Planting

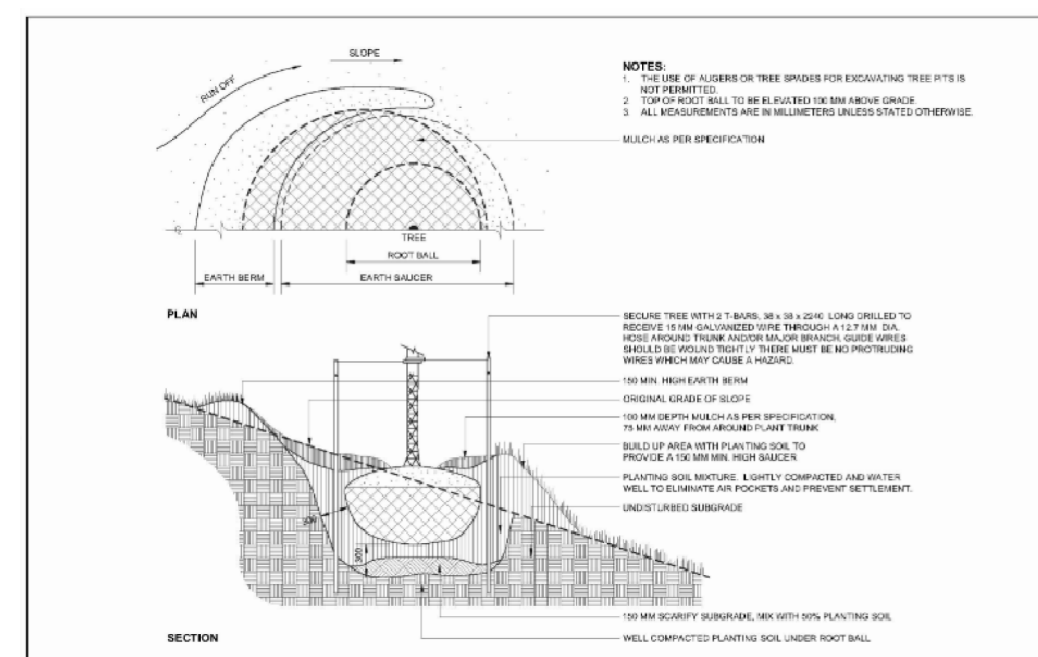

Tree Planting on slope

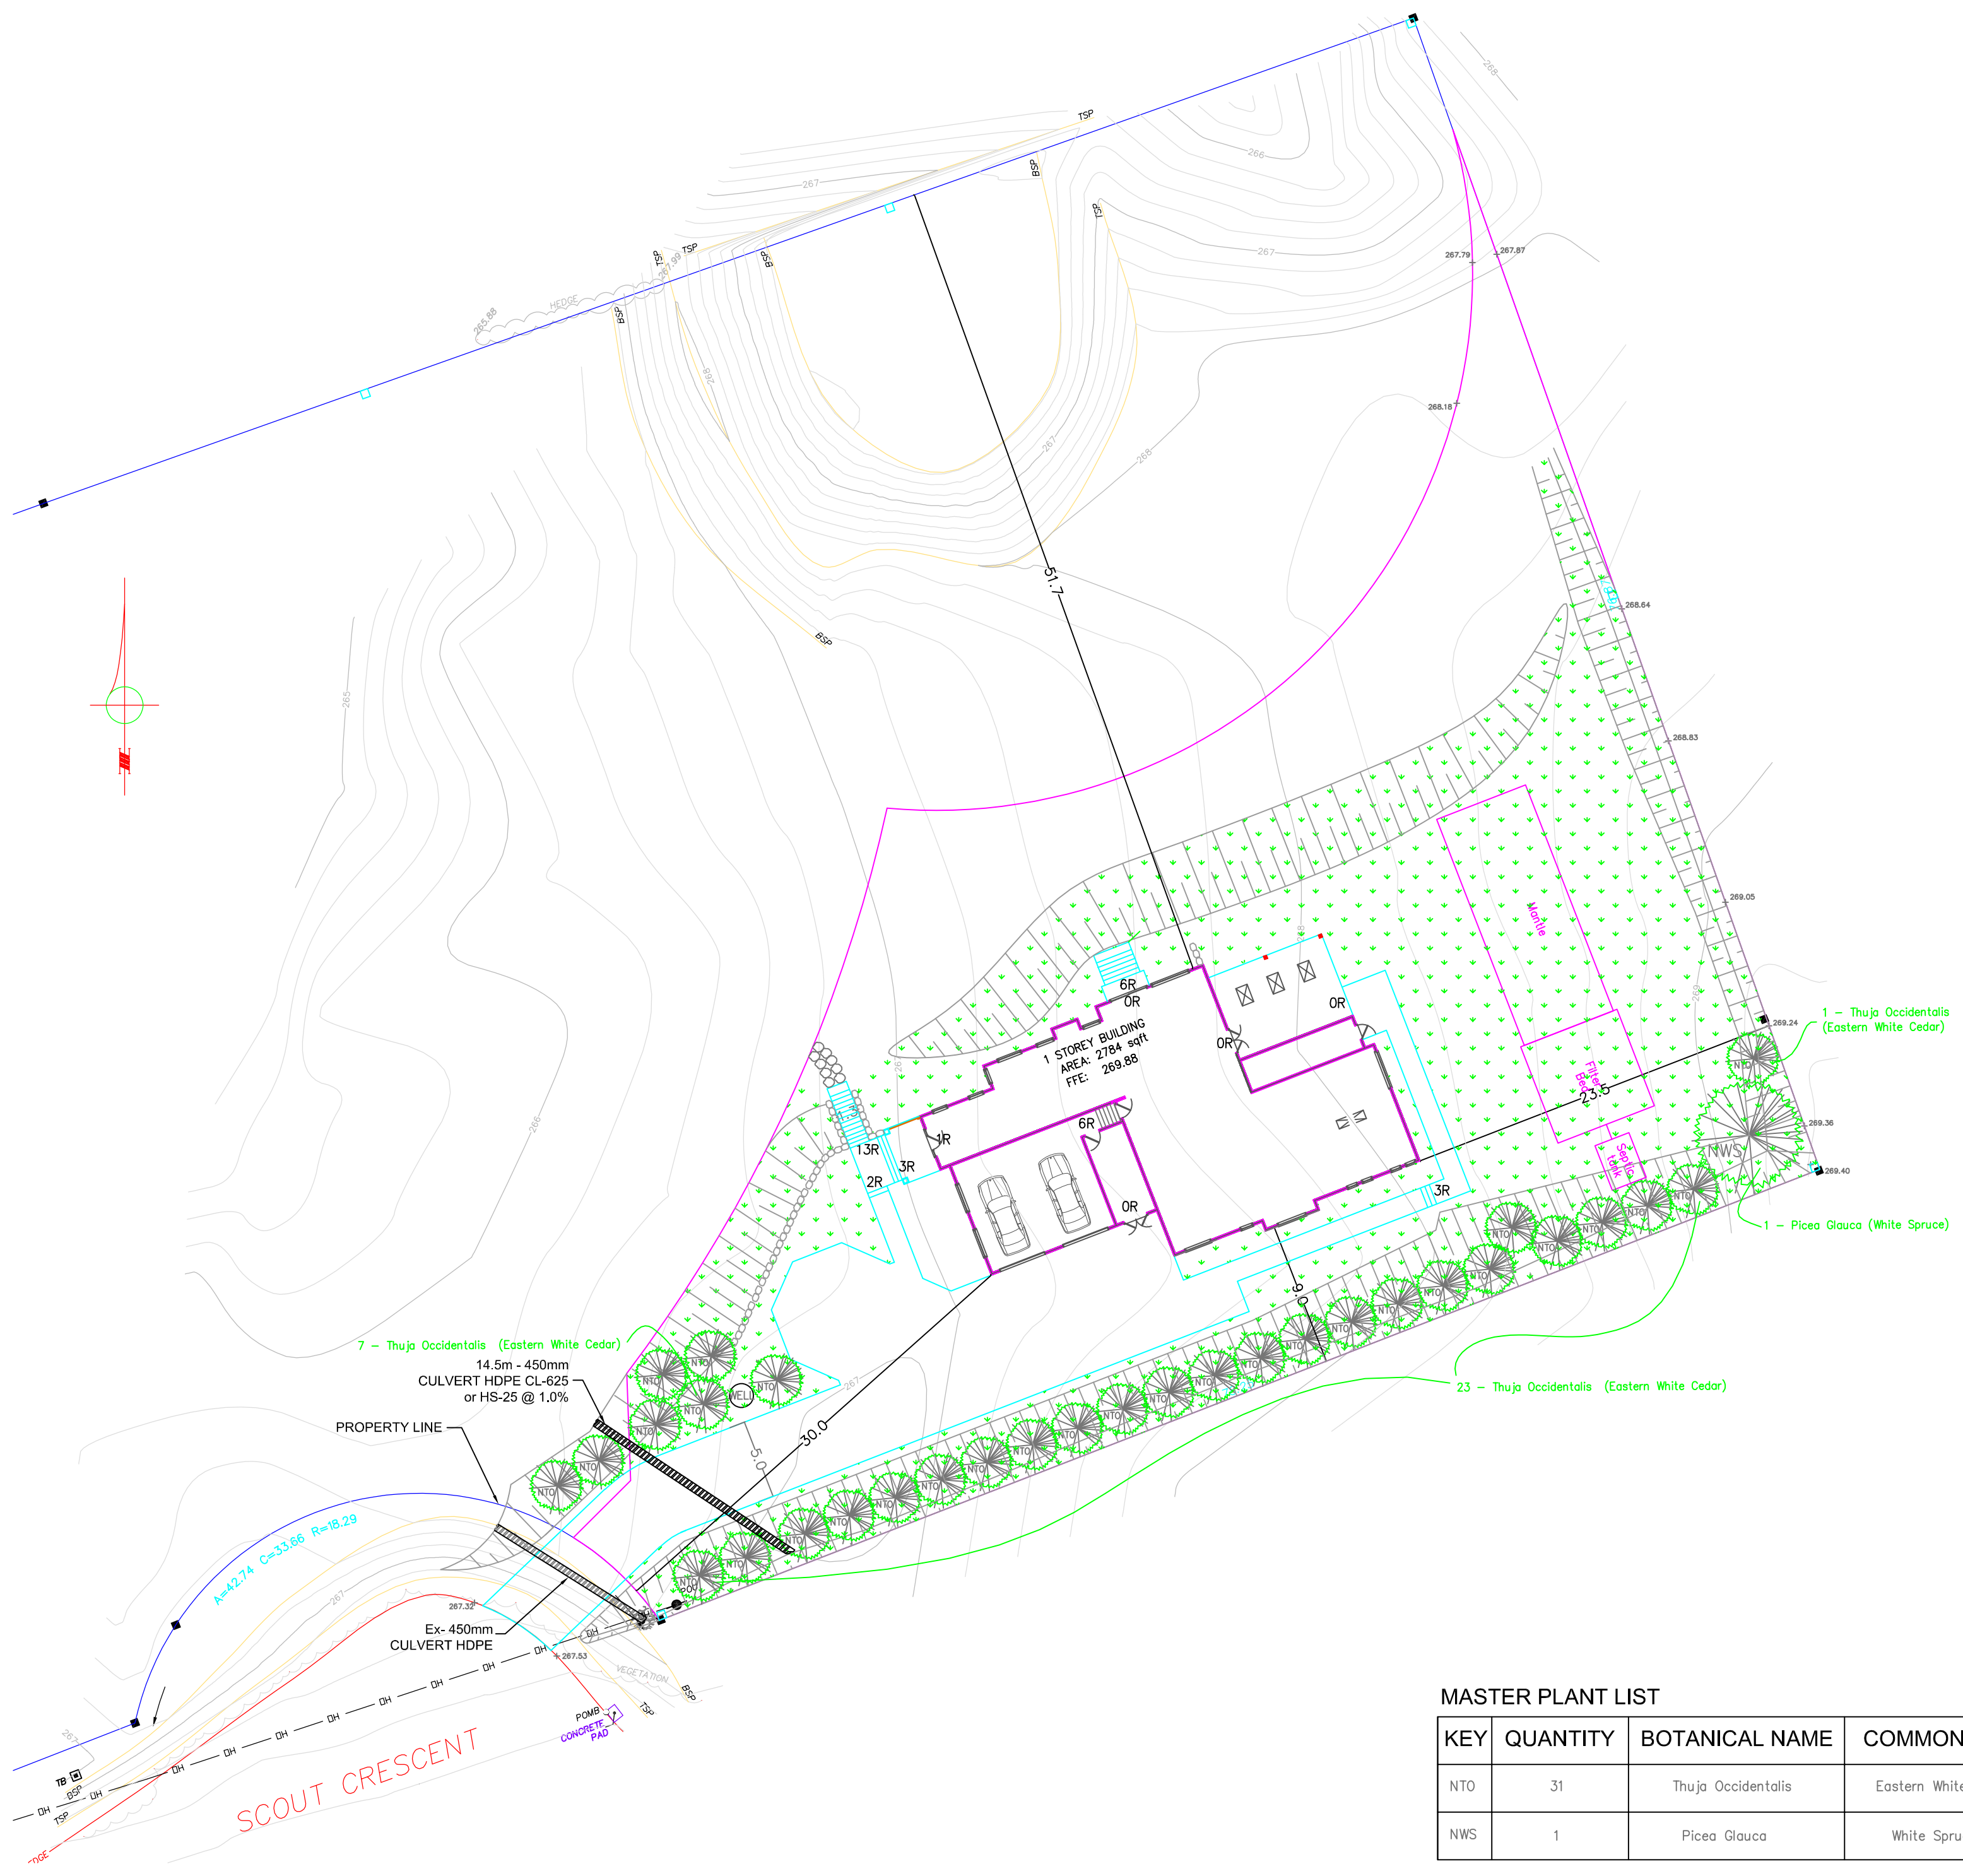

MASTER PLANT LIST

KEY	QUANTITY	BOTANICAL NAME	COMMON NAME	HEIGHT	SPREAD	COND	SPACE	CAL
NTJ	31	Thuja Occidentalis	Eastern White Cedar	8000	3000	RB	3000	---
NWS	1	Picea Glauca	White Spruce	20000	5000	pot	---	---